

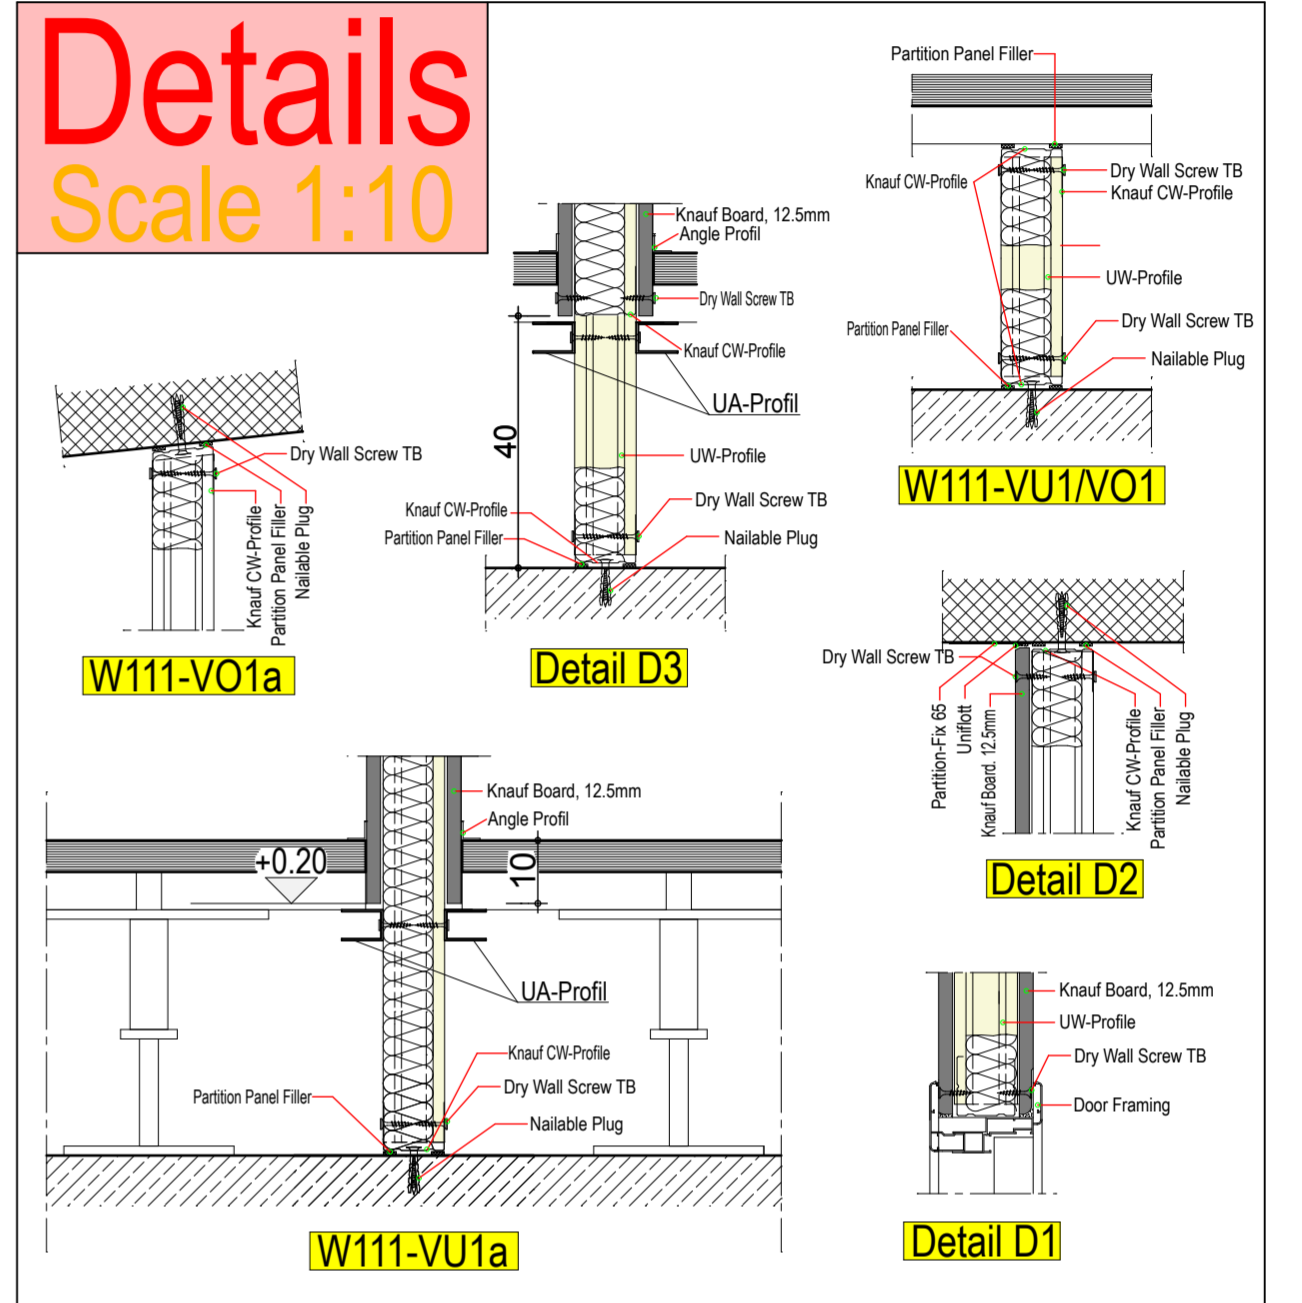


Computer Floor
Floors 60/60


Partition Wall, 12.5cm
Partition Wall, 15.0cm

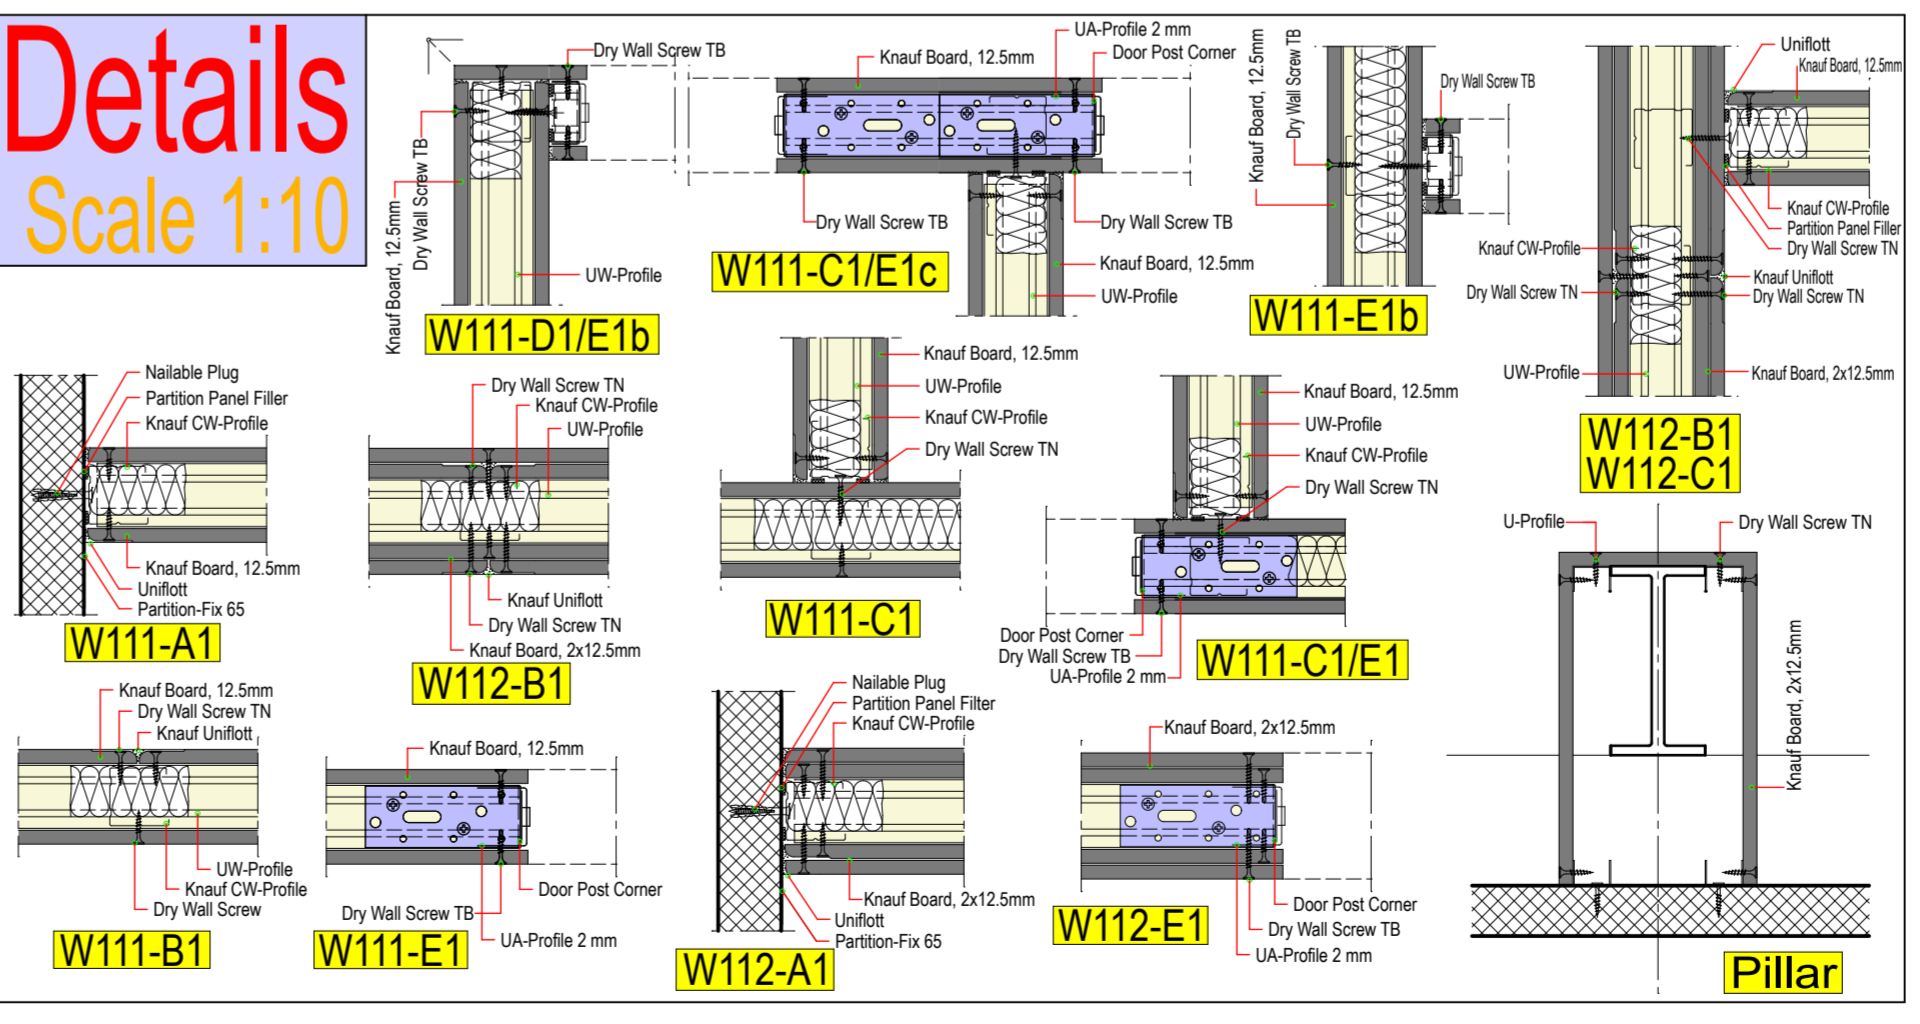

Ground Plan

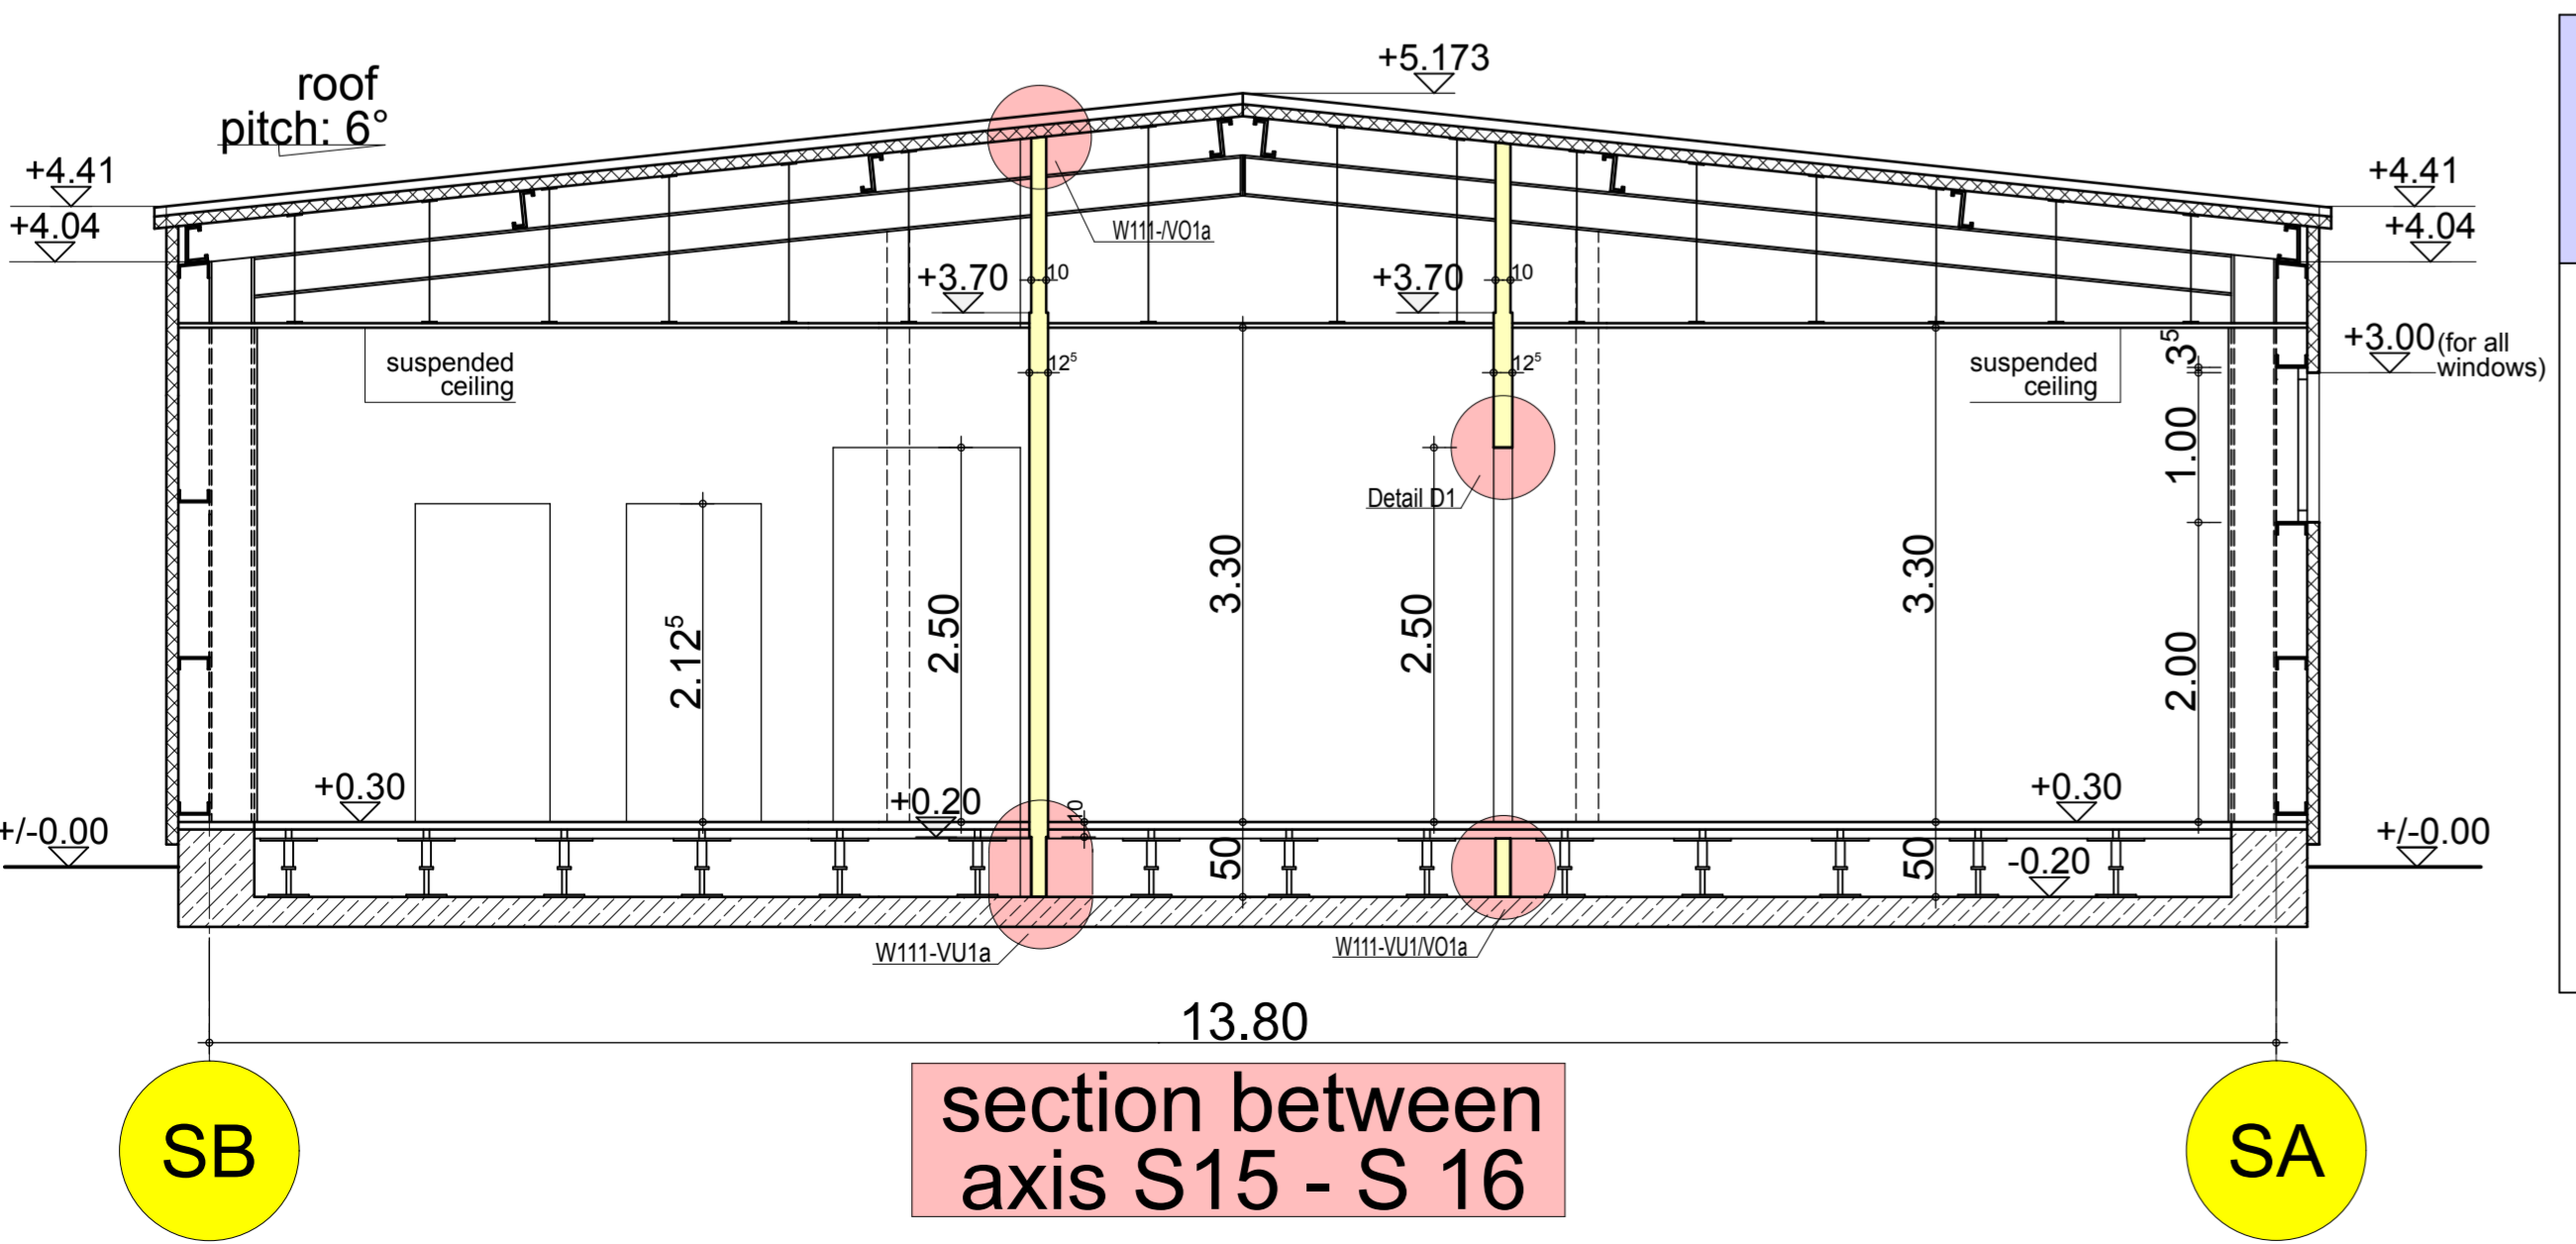

FOR INFORMATION ONLY

C	Revision after approval	M. Trawny	2009-10-22
B	T30-, T90-door and Vision Panel completed	M. Trawny	2009-10-05
A	Elevation numbers changed	M. Trawny	2009-09-11
Rev.	Modification	Modified by	Modified Date
EMPLOYER			
 الشركة العامة للكهرباء			
ENGINEER			
 الشركة العربية للاستشارات والخدمات الهندسية			
CONTRACTOR			
Project			
Project ID	Replacing	Based on	Scale 1: 50
Responsible Department	Technical reference	Document kind views, section and details	Form A1
Created by M. Trawny	Title Partition wall plan	Document ID	Subject DCC
Approved by		Rev.	Rel. Date Long Page
		01	01 / 01

BÜHRER & WEHLING PROJEKT GMBH
Im Lippenfeld 27 Tel.: 02 08 / 4 56 74 - 0
46047 Oberhausen Fax.: 02 08 / 4 56 74 - 20
e-Mail: projekt@buehrer-wehling.de Internet: www.buehrer-wehling.de